


FIRST FLOOR PLAN
Senior Care of Citrus Heights

50,000 s.f.

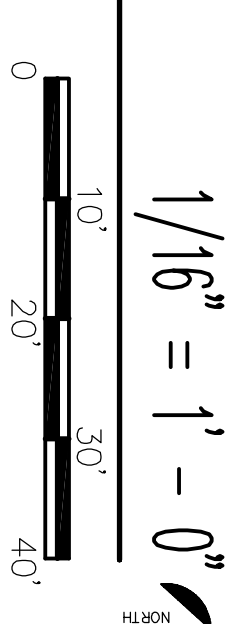

1/16" = 1' - 0"

<p>Two Rivers Architects 13405 FOLSOM BLVD., BLDG. #300 FOLSOM, CALIFORNIA 95630 PHONE: (916) 358-7555 FAX: (916) 358-7556 www.tworiversola.com</p>		<p>LICENSED ARCHITECT LARRY R. WASHINGTON C10968 08/99/08 STATE OF CALIFORNIA</p>
<p>© 2004 Two Rivers Architects CONSULTANT</p>		<p>These drawings and accompanying specifications are instruments of service prepared by Two Rivers Architects and their use shall be restricted to the original site for which they were prepared. Re-use or reproduction by any other party without the written permission of Two Rivers Architects is prohibited except by written permission of Two Rivers Architects.</p>
<p>REVISIONS</p>		
<p>KEY PLAN</p>		
<p>PROJECT TITLE Senior Care of Citrus Heights</p>		
<p>8220 Sunrise Blvd. Citrus Heights, CA.</p>		
<p>SHEET TITLE First Floor Plan Preliminary Planning</p>		
<p>DRAWN BY LW</p>	<p>CHECKED BY LW</p>	<p>SHEET NO. A2.1</p>
<p>PROJECT NO. 1048</p>	<p>COMPUTER NO. 03</p>	<p>DATE 10-06-08</p>