



**Two Rivers
Architects**

13405 FOLSOM BLVD., BLDG. #300
FOLSOM, CALIFORNIA 95630
PHONE: (916) 358-7555
FAX: (916) 358-7556
www.tworiversdia.com



These drawings and accompanying specifications are instruments of service prepared by Two Rivers Architects and their use shall be restricted to the original site for which they were prepared. Re-use or reproduction by any other party without the written permission of Two Rivers Architects is prohibited except by written permission of Two Rivers Architects.

© 2004 Two Rivers Architects

CONSULTANT

REVISIONS

KEY PLAN


PROJECT TITLE
**Senior Care
Of Citrus Heights**

8220 Sunrise Blvd.
Citrus Heights, CA.

SHEET TITLE

**Roof Plan
Preliminary Planning**

| | |
|---------------------|-------------------|
| DRAWN BY LW | CHECKED BY LW |
| PROJECT NO. 1048 | SHEET NO. A2.3 |
| COMPUTER NO. 03 | |
| DATE 10-06-08 | |

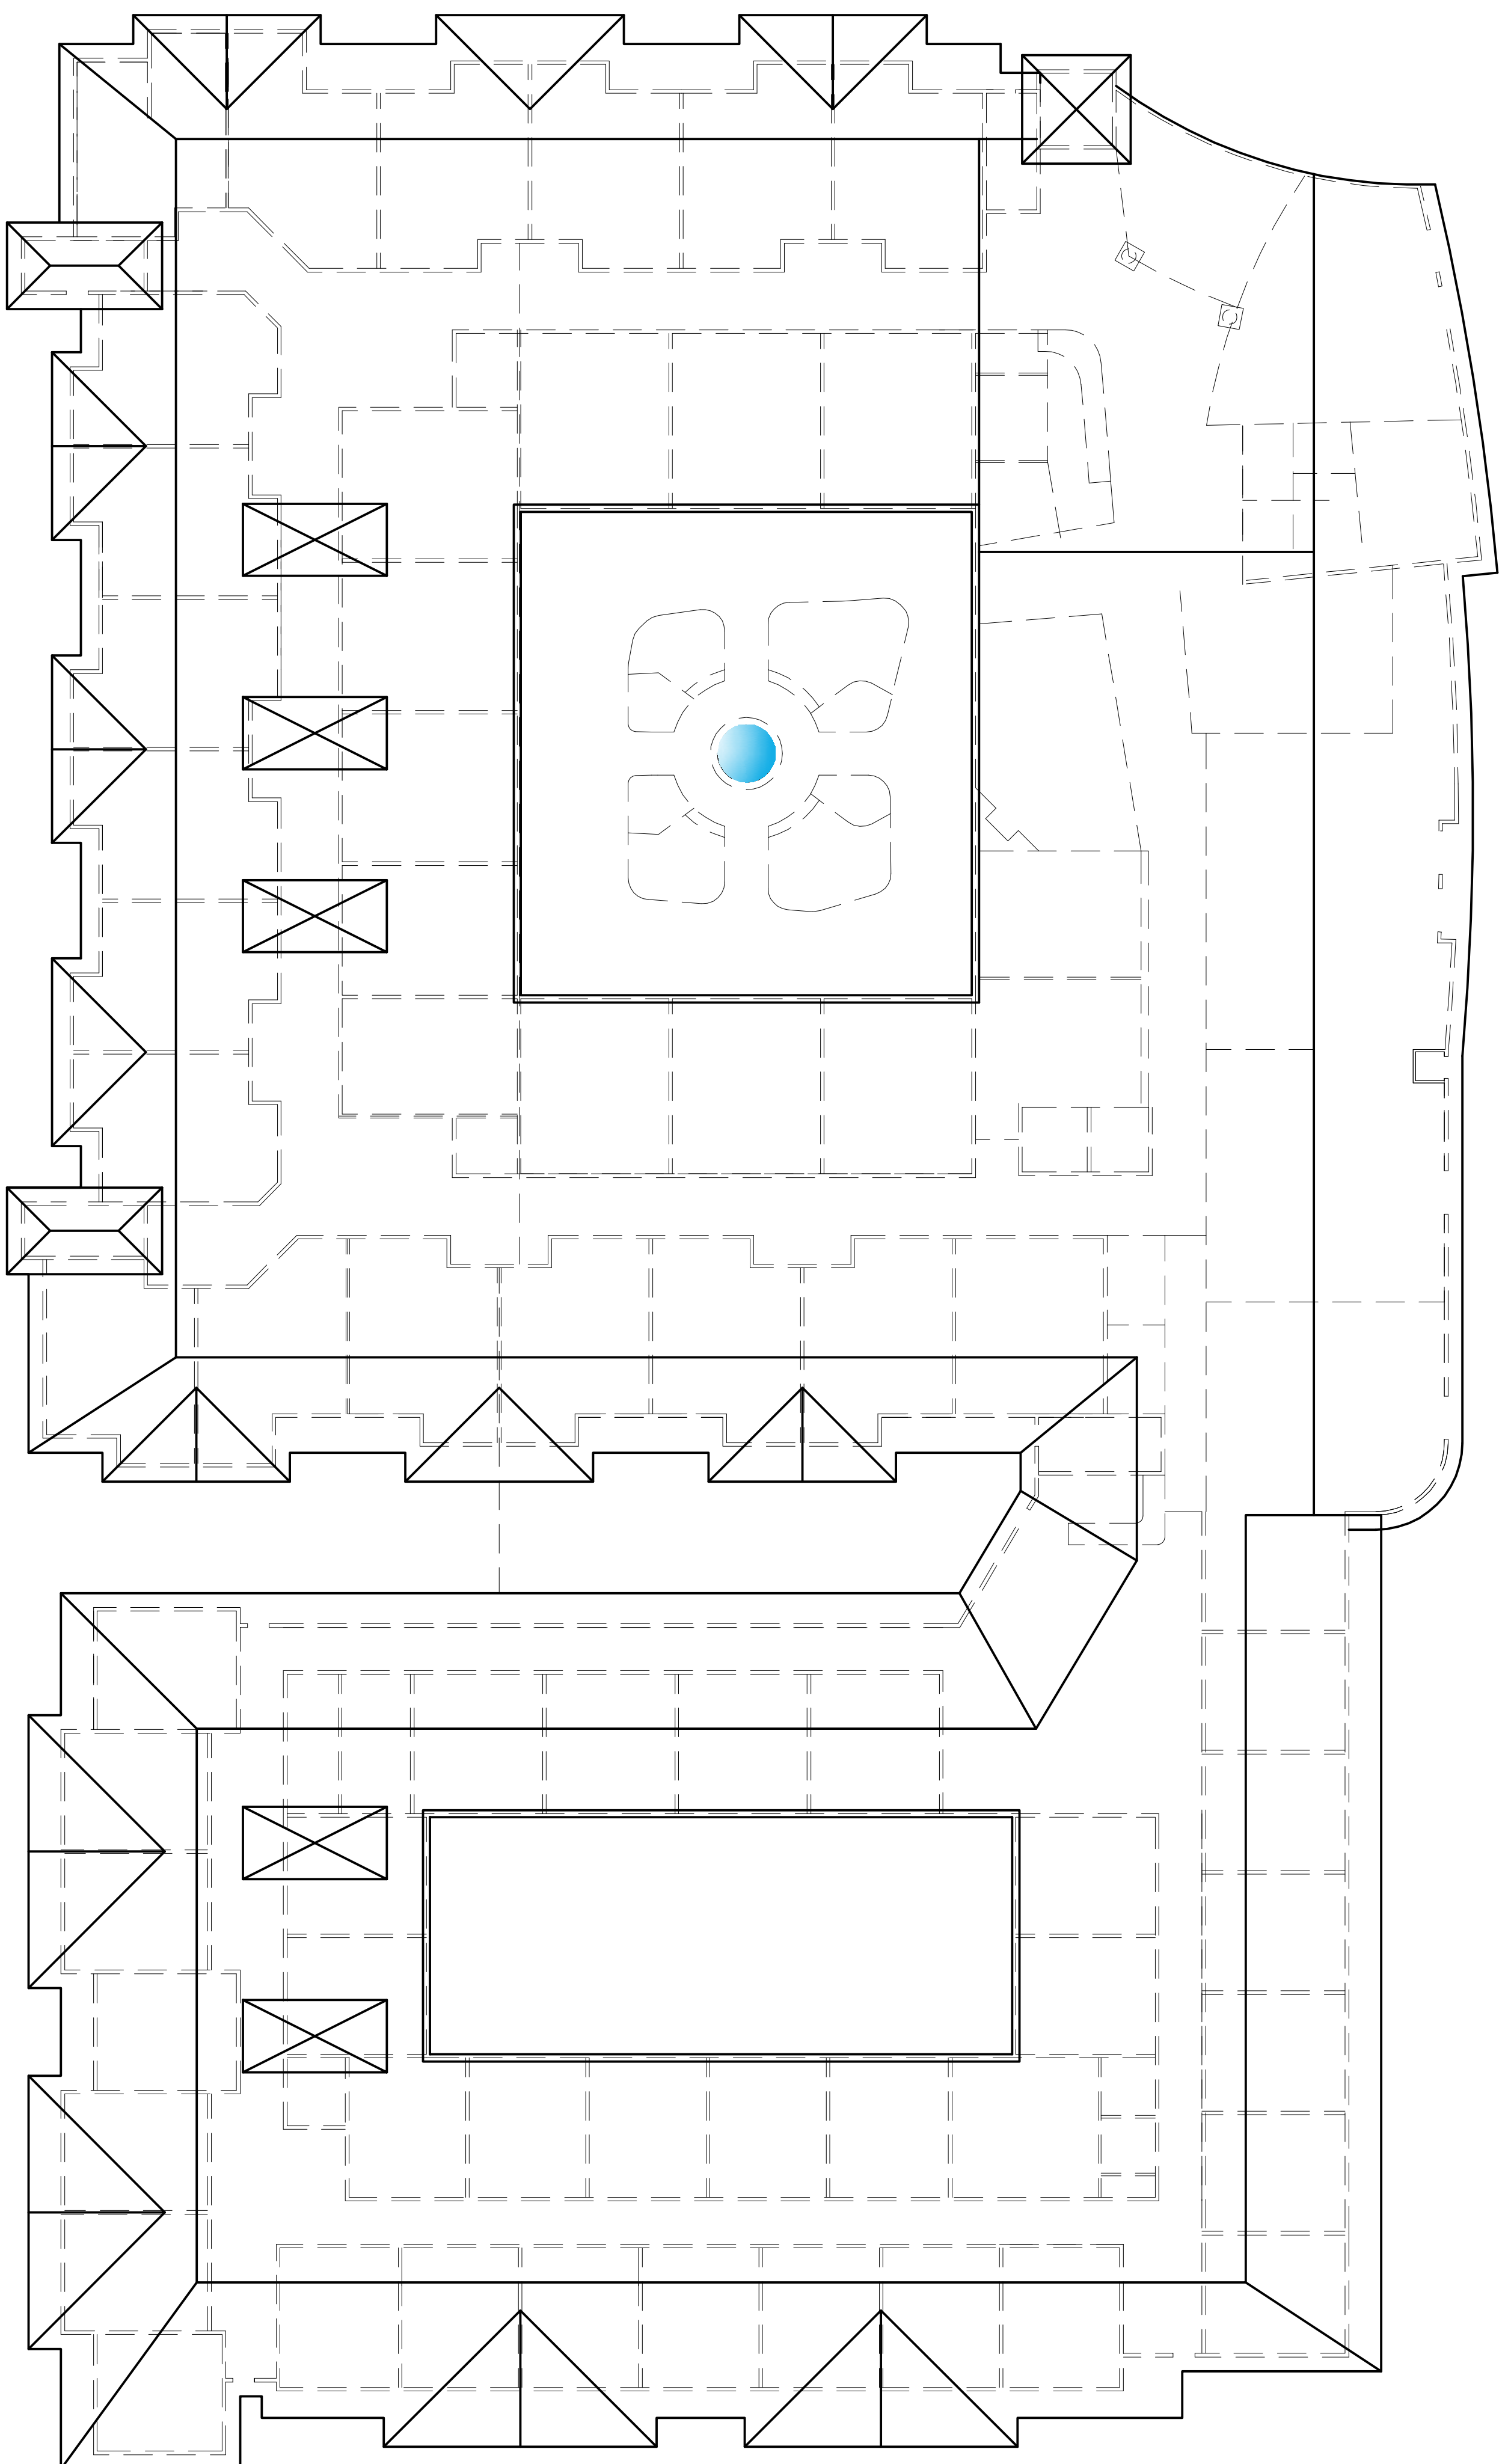

ROOF PLAN

Senior Care of Citrus Heights

1/16" = 1' - 0"

