



Two Rivers
Architects

13405 FOLSOM BLVD., BLDG. #300
FOLSOM, CALIFORNIA 95630
PHONE: (916) 358-7555
FAX: (916) 358-7556
www.tworiversola.com



These drawings and accompanying specifications as instruments of service are the exclusive property of Two Rivers Architects. They are to be used only on the original site for which they were prepared. Re-use or reproduction by any method in part or in whole is prohibited without the written permission of Two Rivers Architects.

© 2004, Two Rivers Architects

CONSULTANT

REVISIONS


KEY PLAN

PROJECT TITLE
Senior Care of Citrus Heights

8220 Sunrise Blvd.
Citrus Heights, CA.

SHEET TITLE
**Second Floor Plan
Preliminary Planning**

DESIGNED BY LW	CHECKED BY LW
PROJECT NO. 1048	SHEET NO. A2.2
COMPUTER NO. 03	DATE 10-06-08

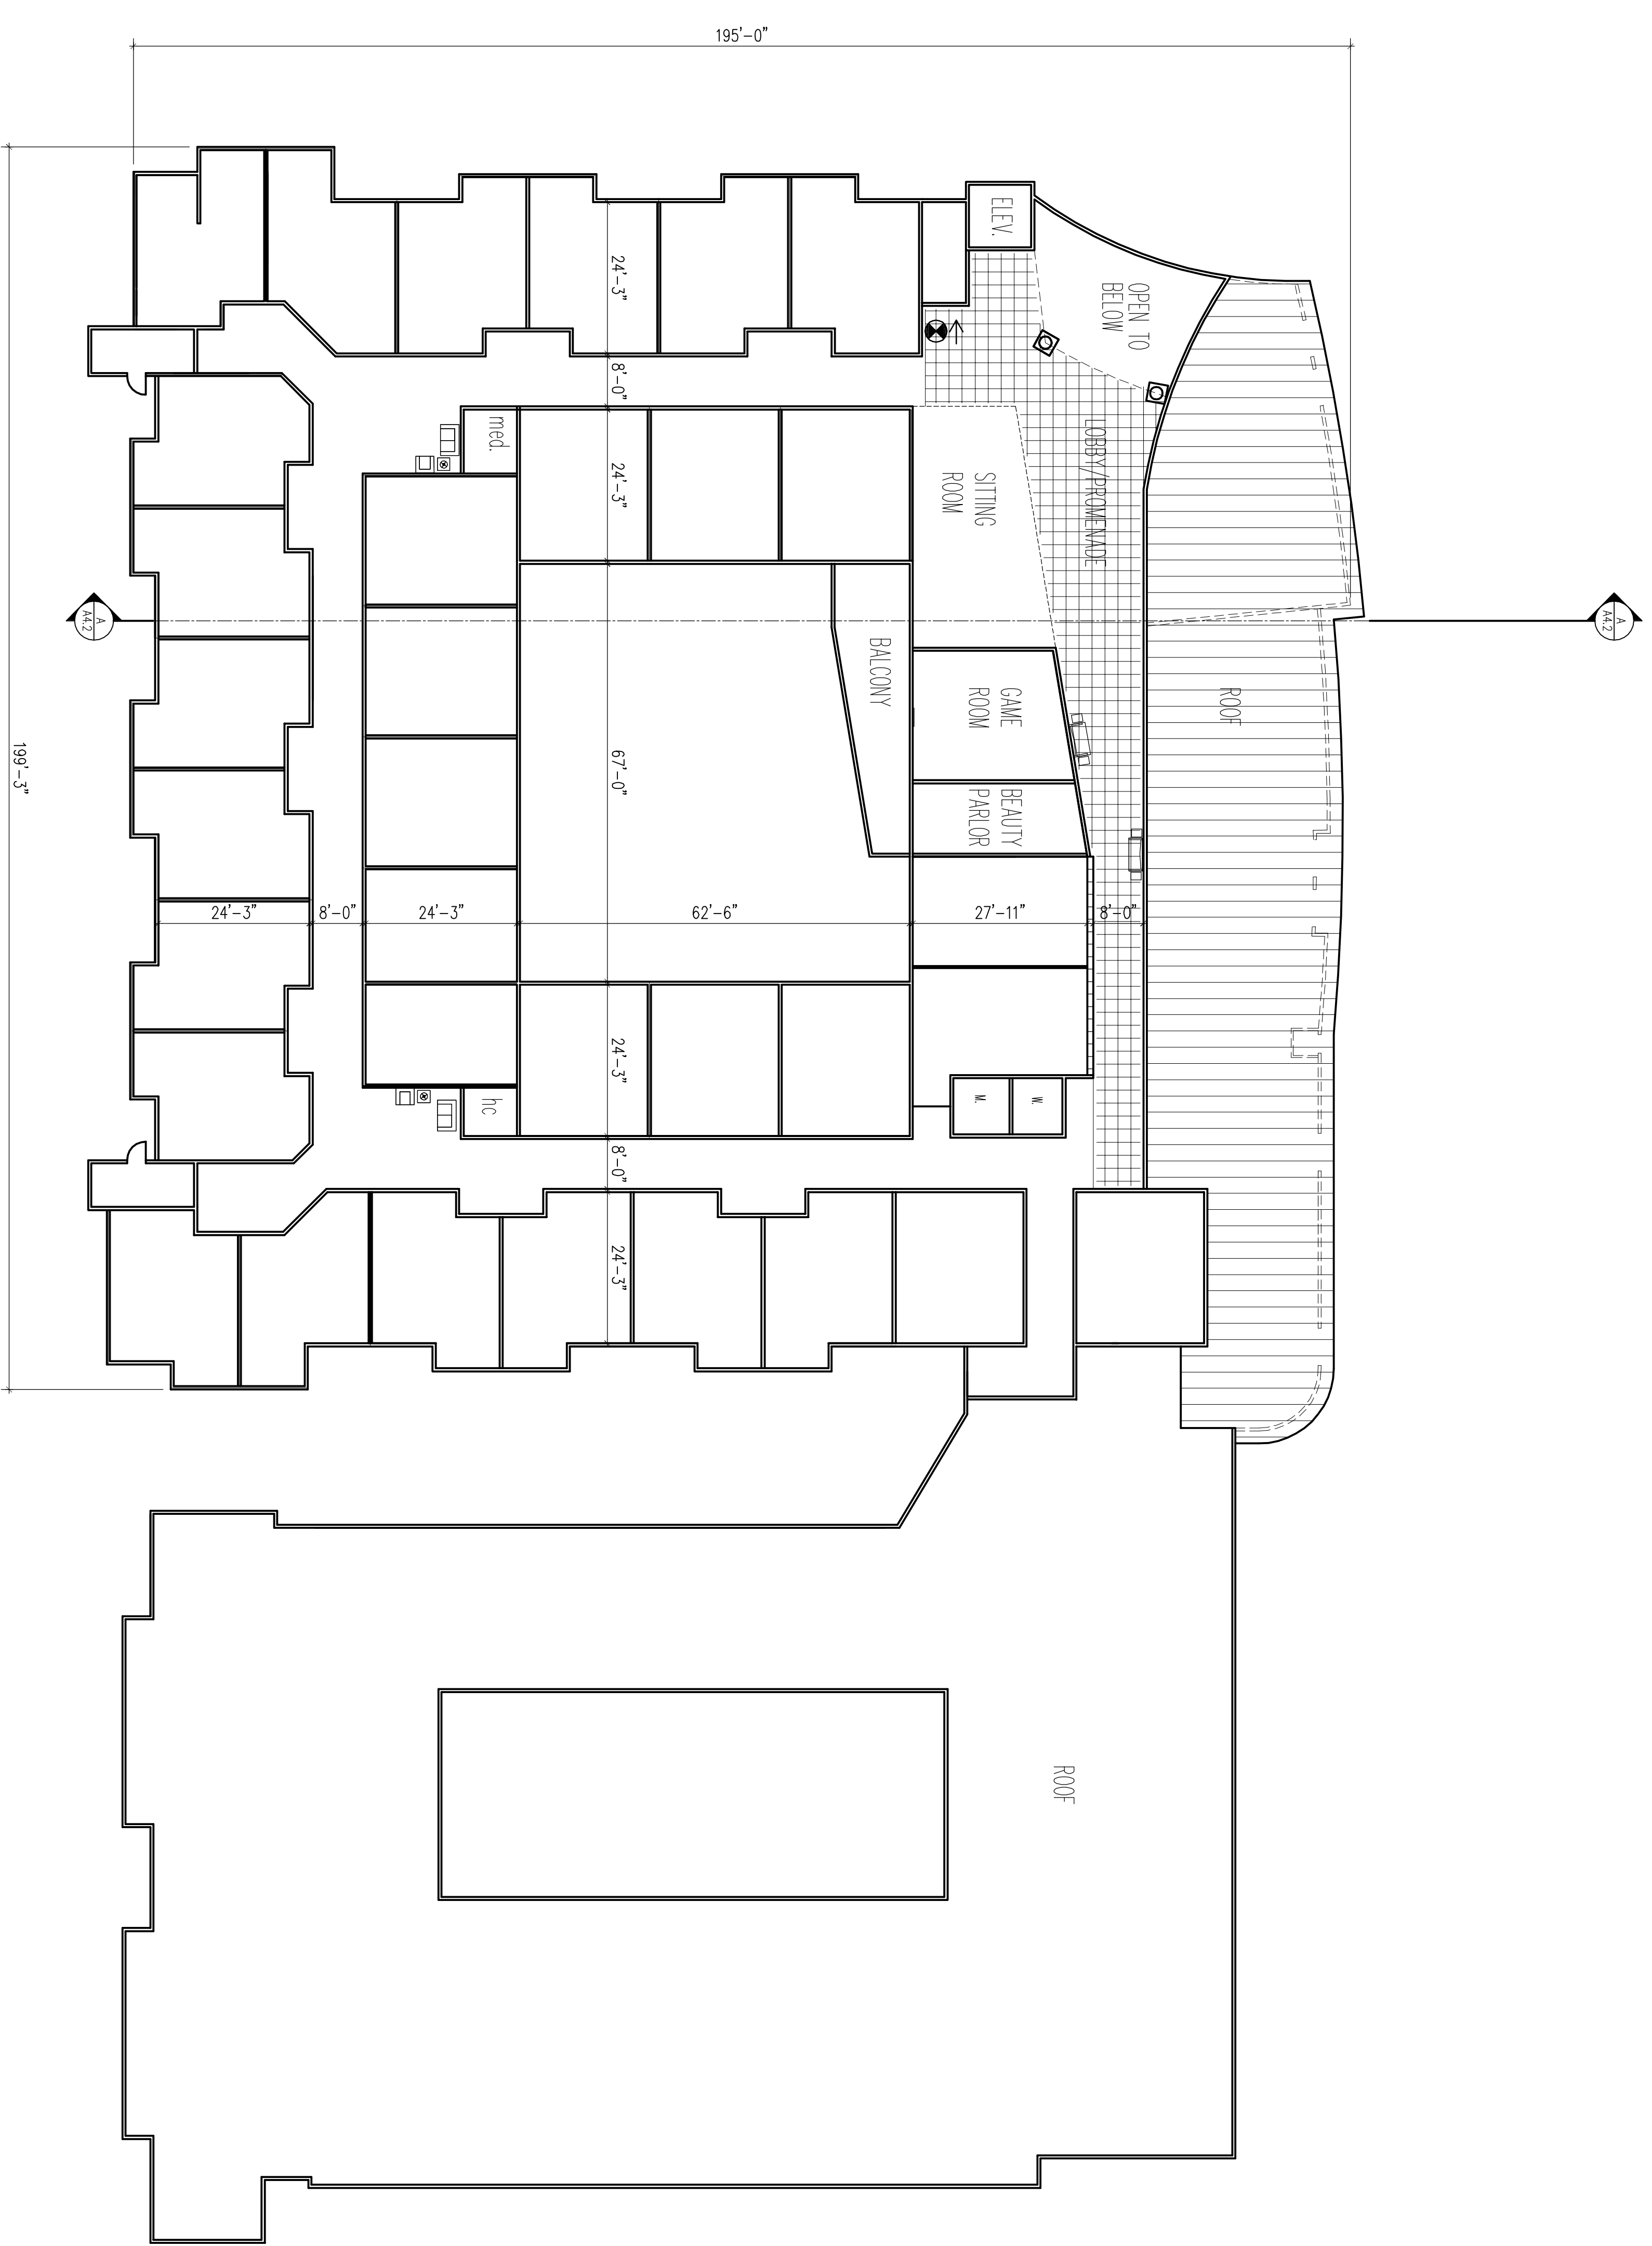

SECOND FLOOR PLAN

Senior Care of Citrus Heights

24,000 s.f.

1/16" = 1' - 0"

